






1A
F1
NTS
CARPORT MOUNTED PV SYSTEM

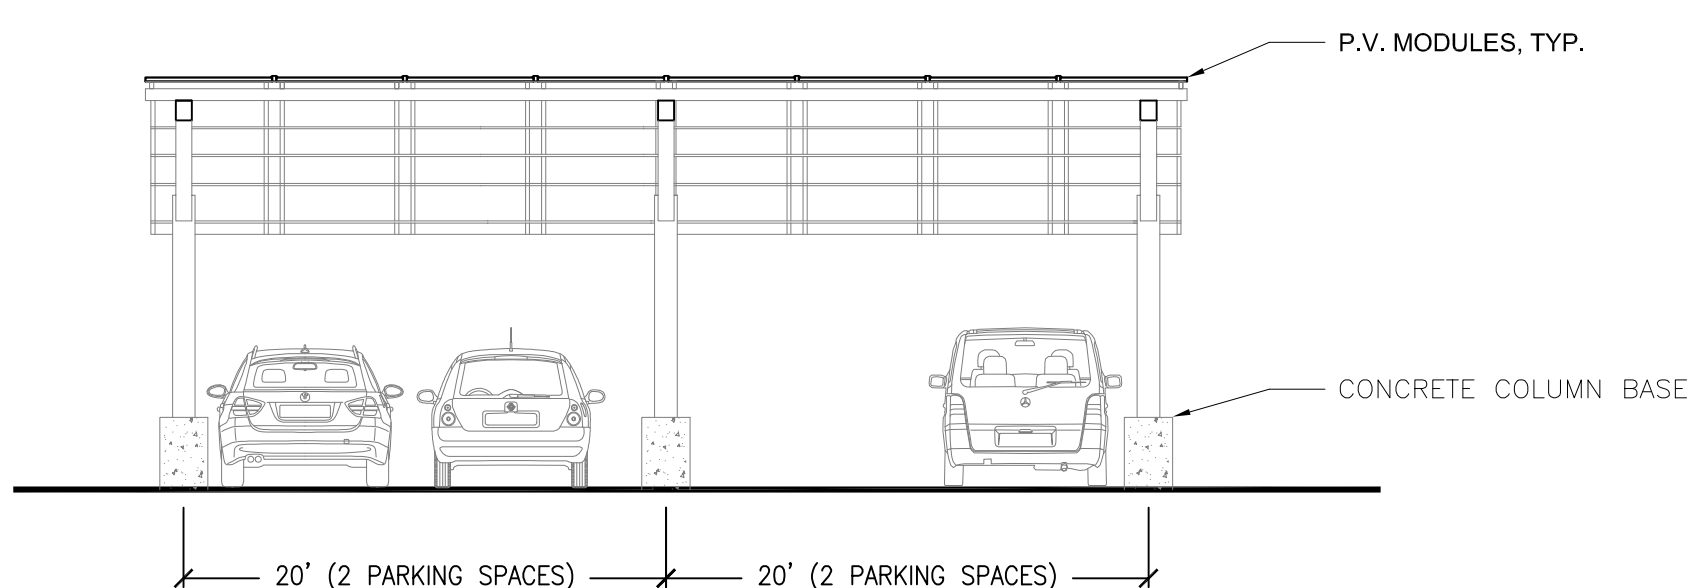


1B
F1
NTS
REAR ELEVATION

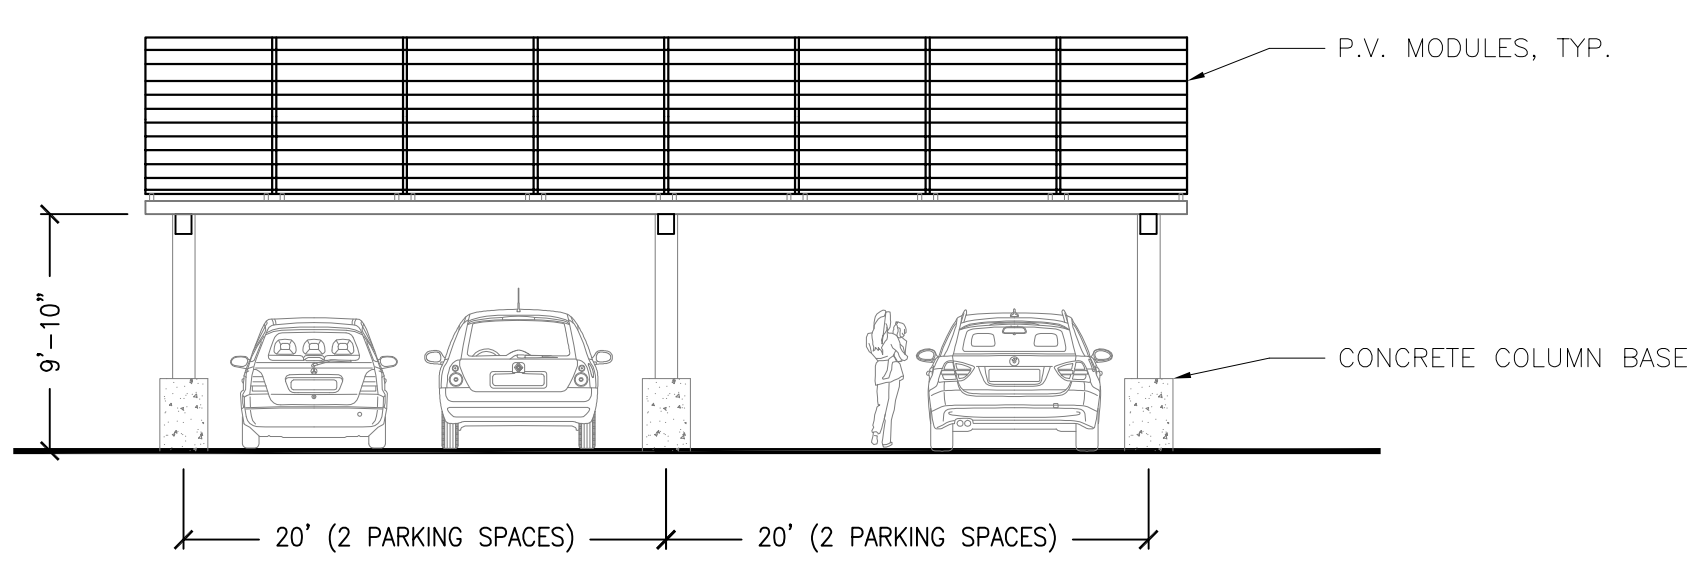

1C
F1
NTS
FRONT ELEVATION

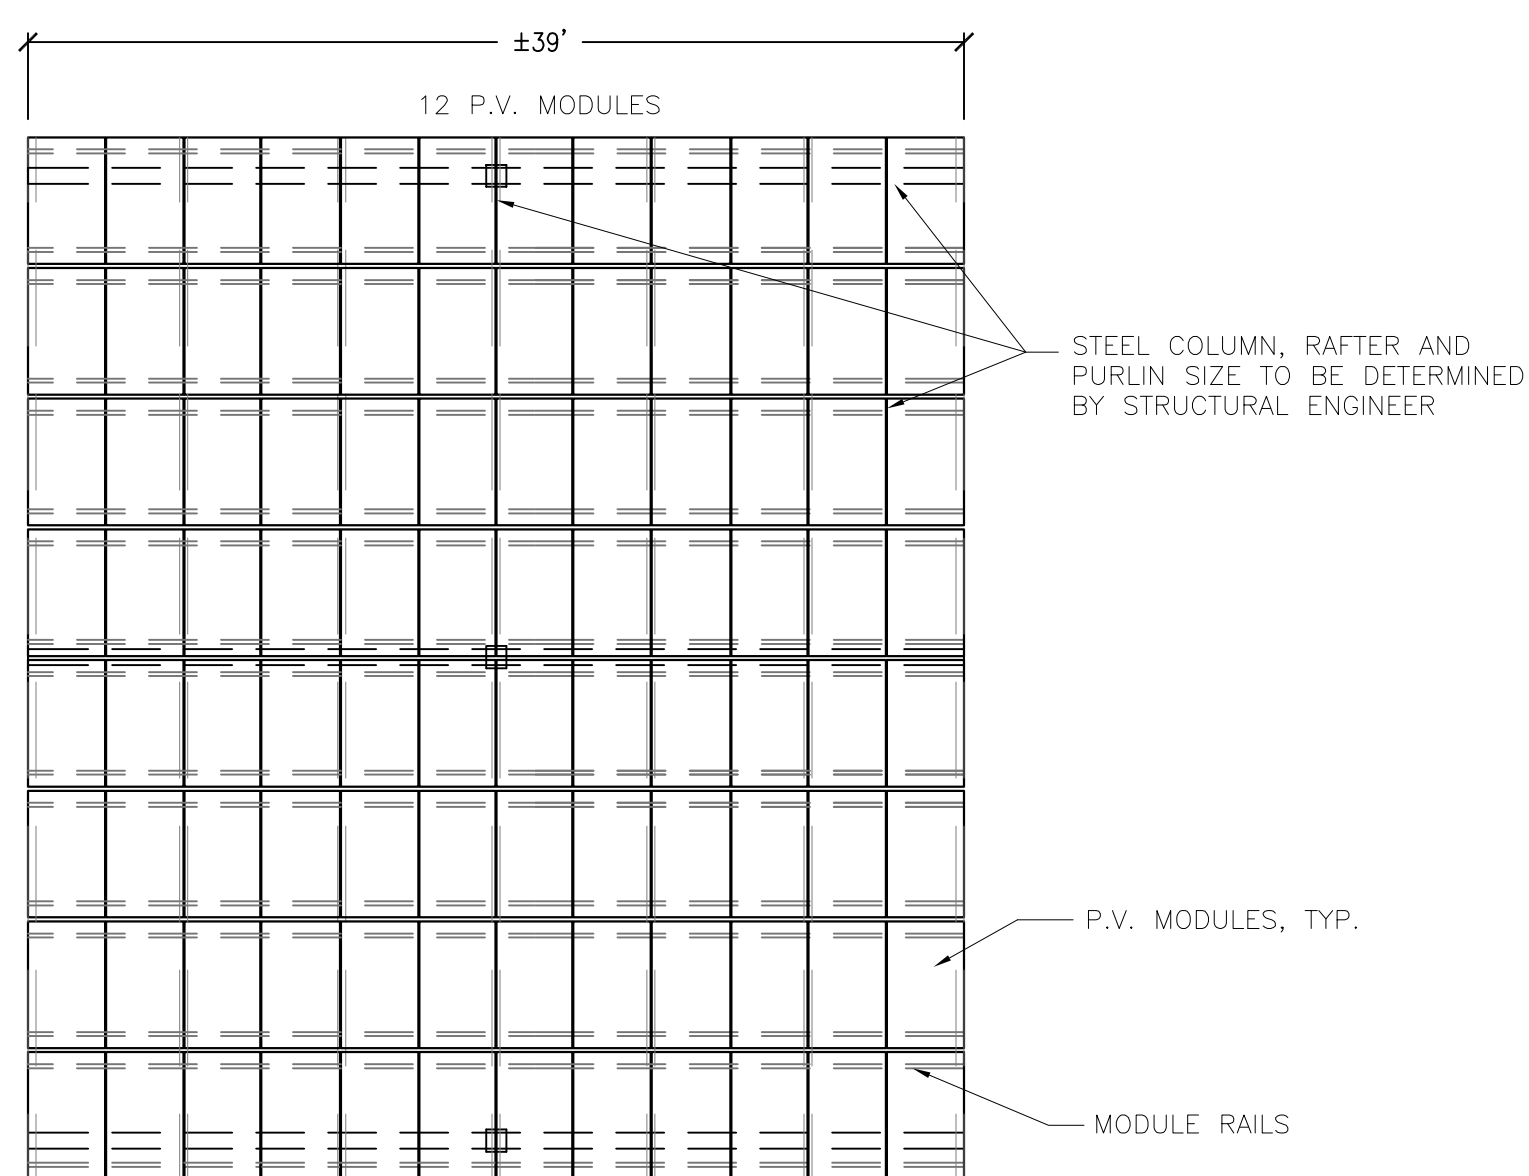


1D
F1
NTS
PLAN VIEW

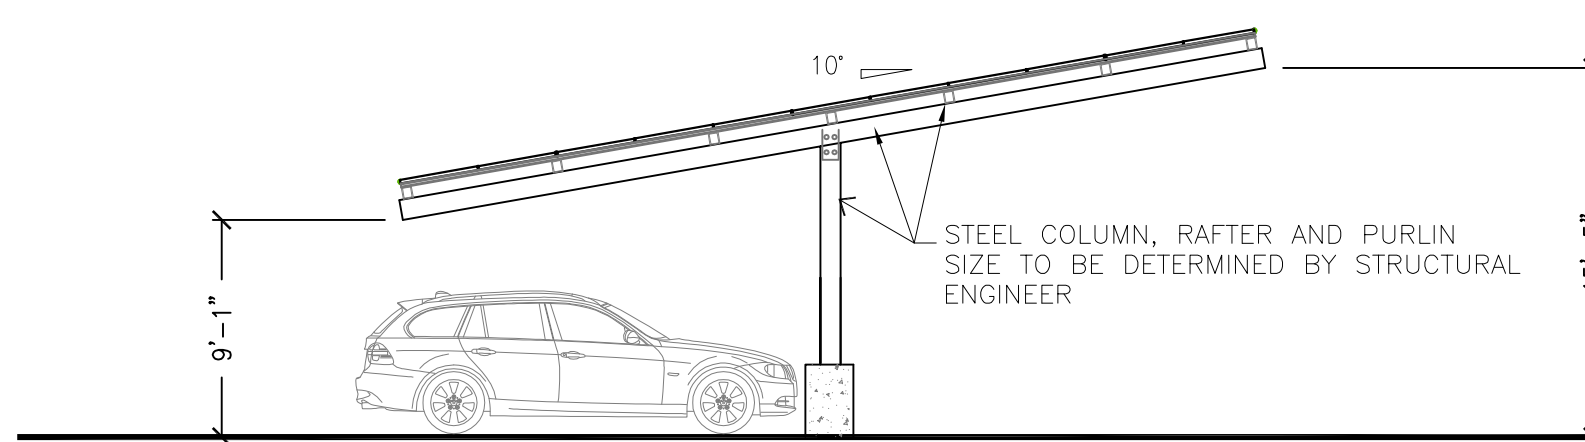

1E
F1
NTS
SECTION VIEW

1
F1
NTS
TANDEM "T" - CARPORT DESIGN

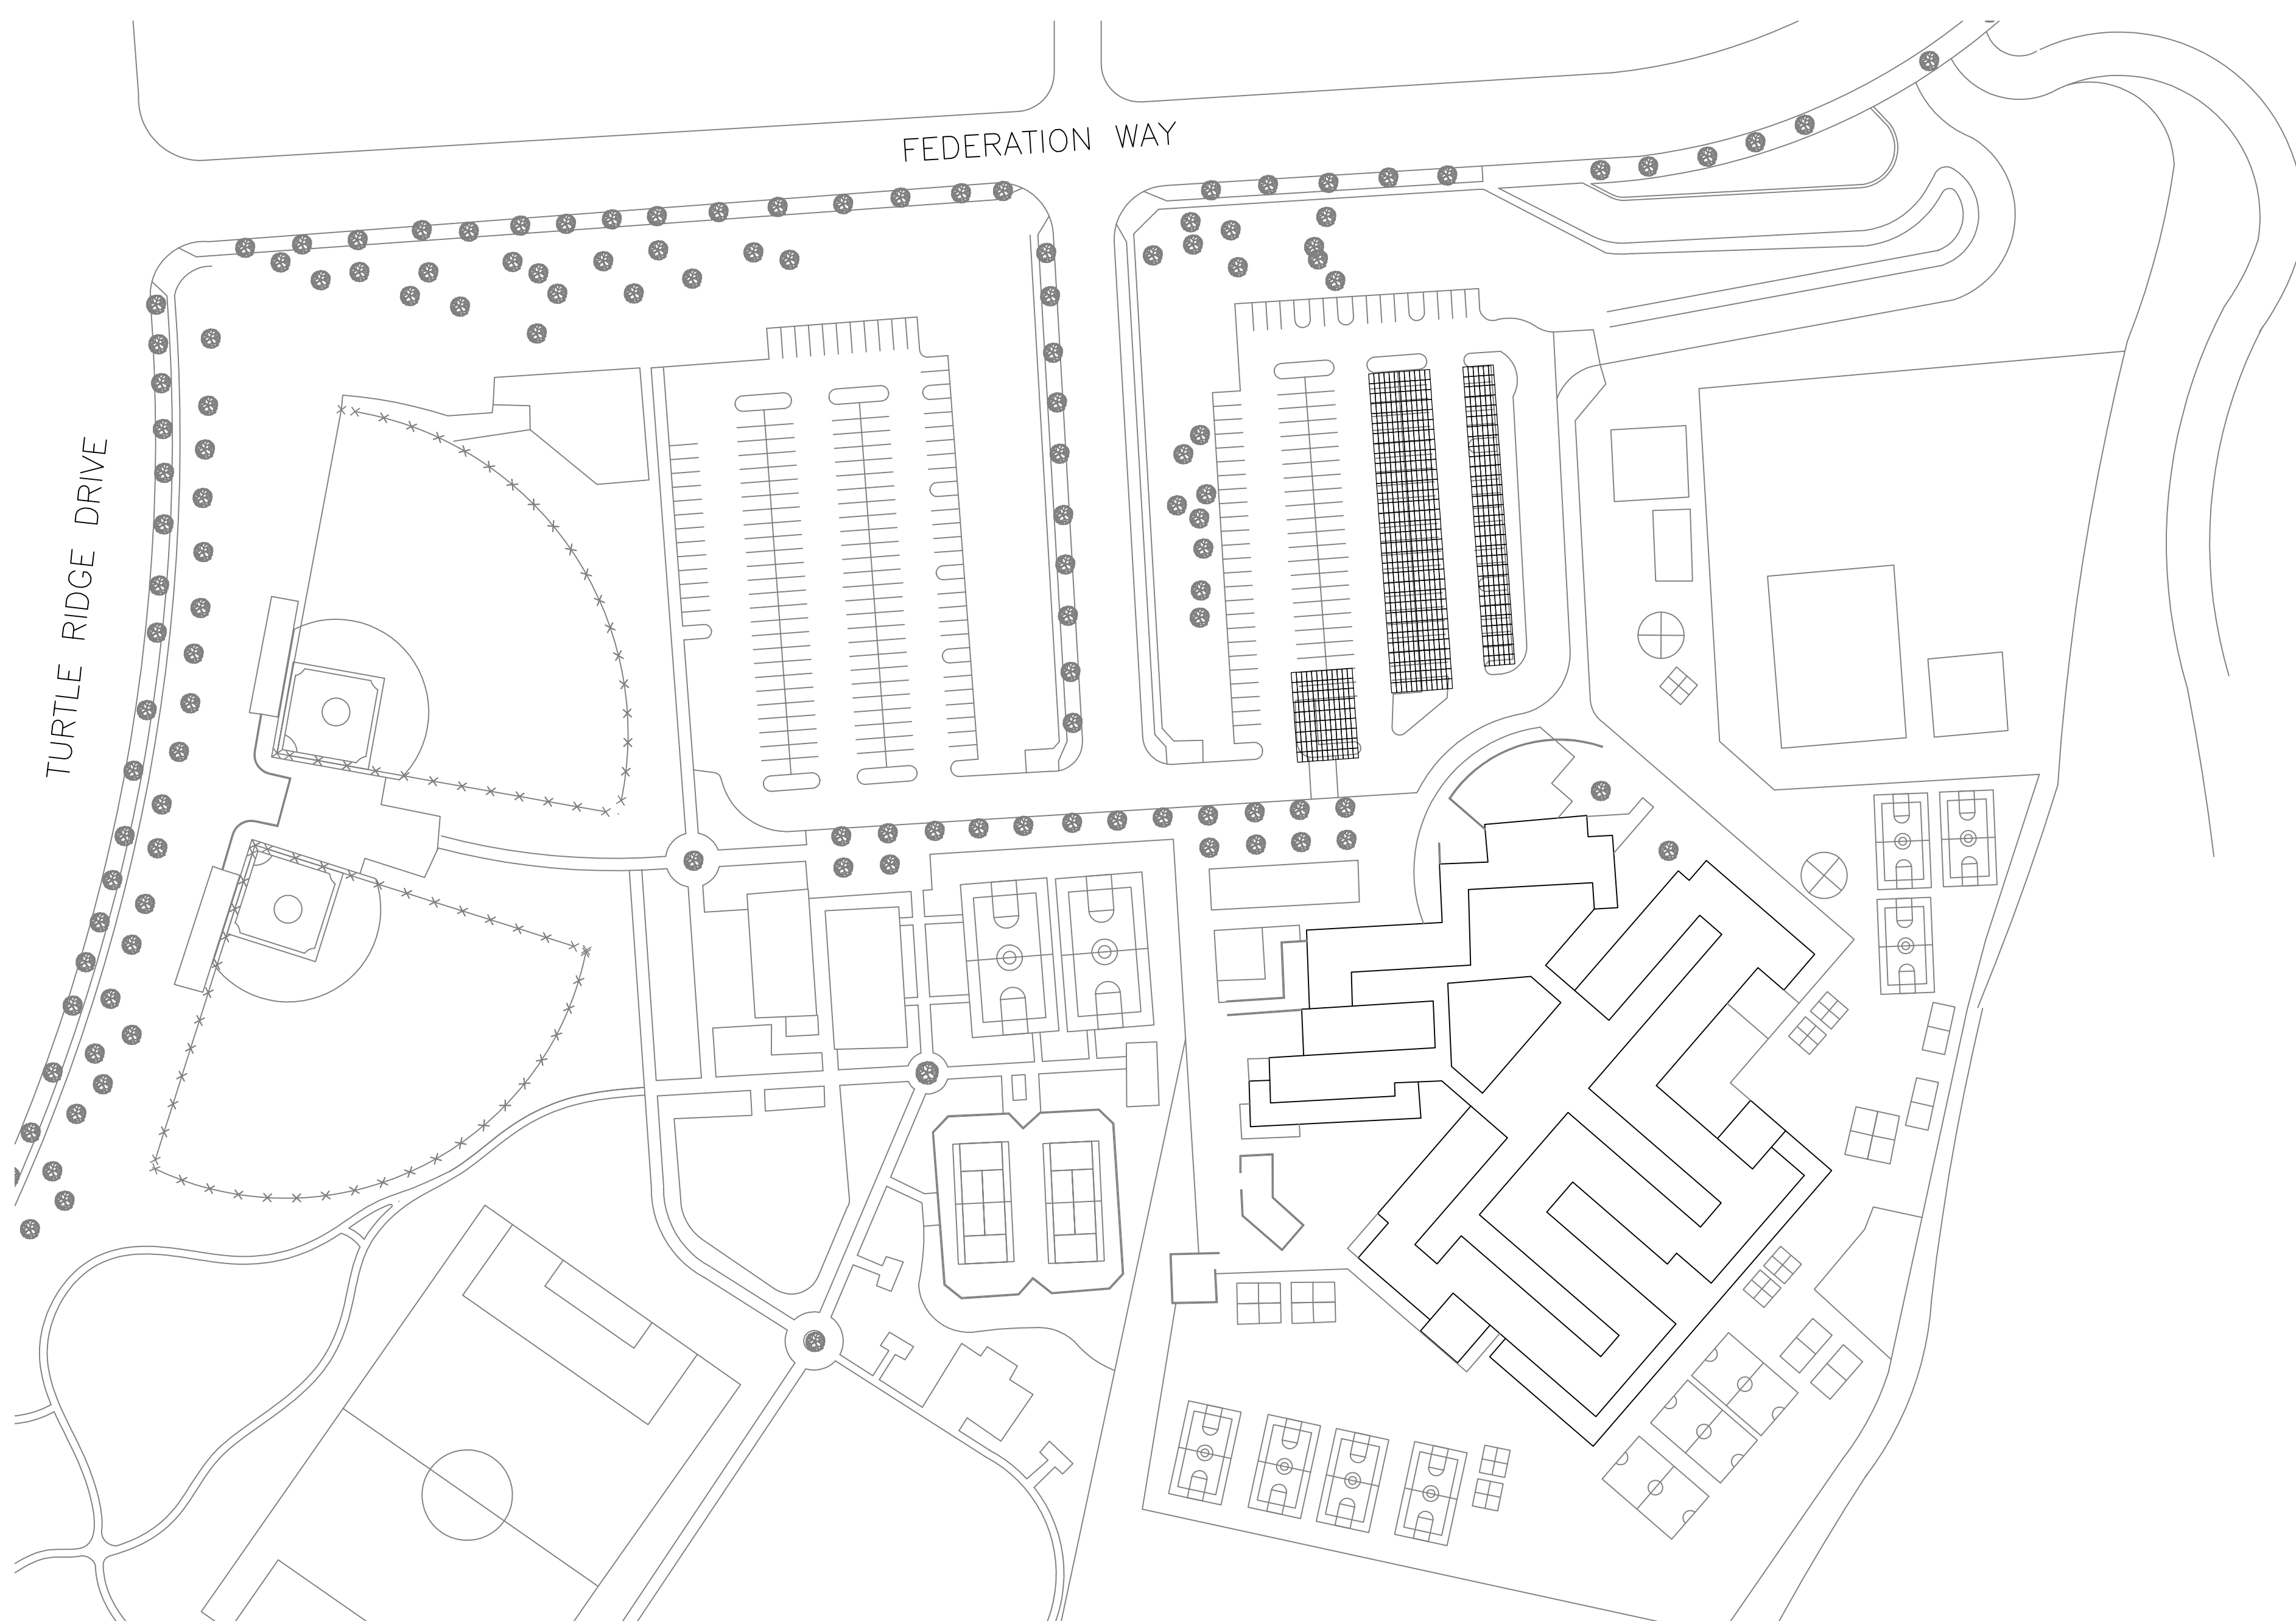

2
F1
NTS
SITE PLAN



20 LEVERONI COURT
NOVATO, CA 94949
CA LIC. #759086
(415) 883-7657
(415) 382-2180 FAX

PROPERTY OF SPG SOLAR, INC.
EXPRESS WRITTEN PERMISSION OF A DULY AUTHORIZED REPRESENTATIVE OF SPG SOLAR, INC. ALL RIGHTS RESERVED. OTHER INFORMATION CONTAINED HEREIN ARE CONSIDERED AS CONFIDENTIAL. THE DRAWING AND ANY DATA, DESCRIPTION, AND OR, USED IN WHOLE OR IN PART, FOR ANY PURPOSE WITHOUT THE PROPRIETARY AND THE EXCLUSIVE PROPERTY OF SPG SOLAR, INC. AND SHALL NOT BE PUBLISHED, REPRODUCED, COPIED, DISCLOSED.

Design Acceptance:
By signing below, Customer hereby acknowledges approval and acceptance of the PV system as designed herein by SPG Solar, Inc.

Dated: _____
Customer Signature _____
Print Name _____

**IUSD
VISTA VERDE K-8**

6 FEDERATION WAY
IRVINE, CA 92603

DESIGNER:
DANNY MEYER
PROJECT MANAGER:
DOUG OSBORN
CONSTRUCTION:
TIM CHRISTMAN
PROJECT PHASE:
COMMUNITY REVIEW
DATE:
04.09.2010

(949) 936-5305
IUSD DISTRICT MAINTENANCE OFFICE
100 NIGHTMIST
IRVINE, CA 92618

SHEET TITLE
EXTERIOR ELEVATION
AND ARRAY LAYOUT

SHEET NUMBER

F1